

Mystery



Connection



Enchantment



# About Andrew

Has worked a lot with comedy, horror and superheroes in his films.

Loves to surround his children with magic and creativity.

House is full of collectibles and darker tones.

Has always had a strong passion for sci-fi, horror, and fantasy. Foodie.




# Eerie Charm

Finding a way to incorporate affinity for the horrific while ensuring that users would not have constant nightmares was a key factor in developing this aesthetic. Inspired by Savannah's unique historical background and beauty, Eerie Charming combines mystery, enchantment, and connection. Using light, color, and texture the goal is to create a space that will haunt you in the most cheerful way evoking curiosity, content, and wonder.



MASTER BEDROOM

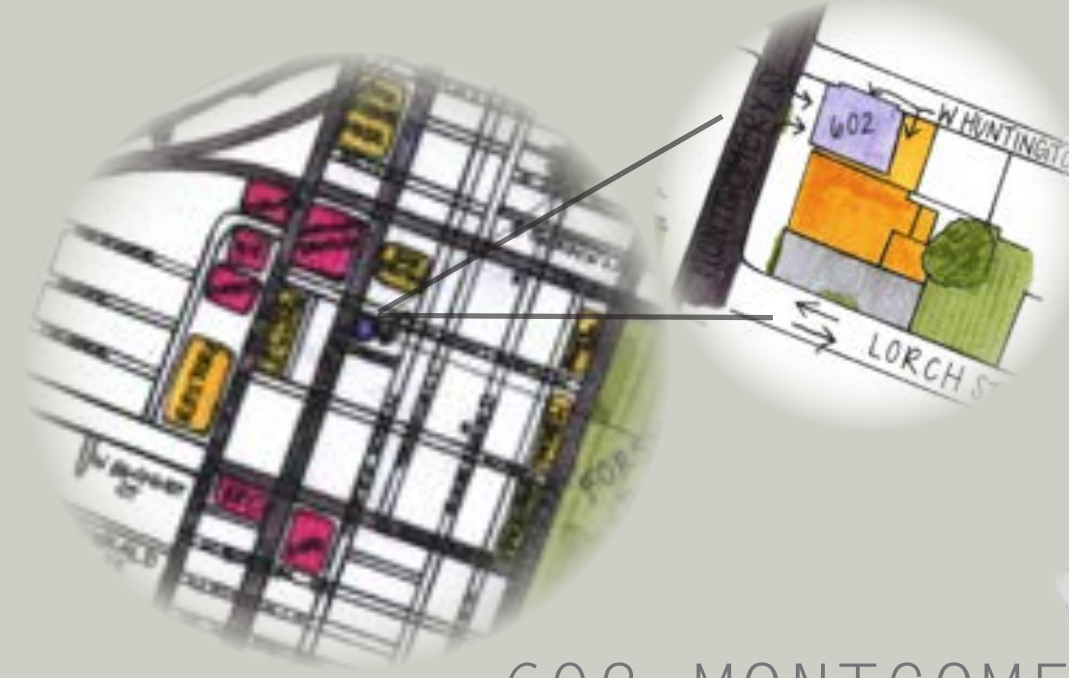

602 MONTGOMERY  
Savannah, GA



SECOND FLOOR FURNITURE PLAN  
SCALE: 1/4"=1' ↑N



FIRST FLOOR FURNITURE PLAN  
SCALE: 1/4"=1' ↑N



KITCHEN





MASTER BEDROOM



MASTER BATH




ENTERTAINMENT ROOM

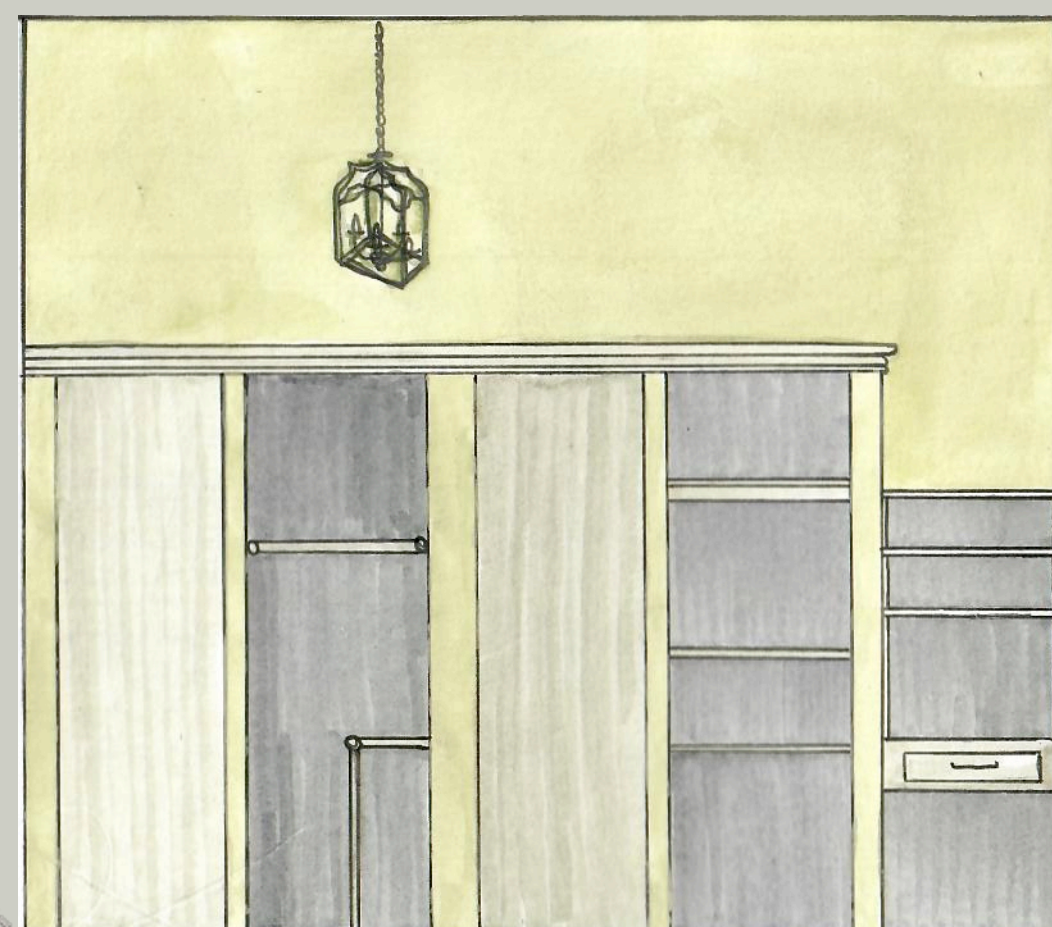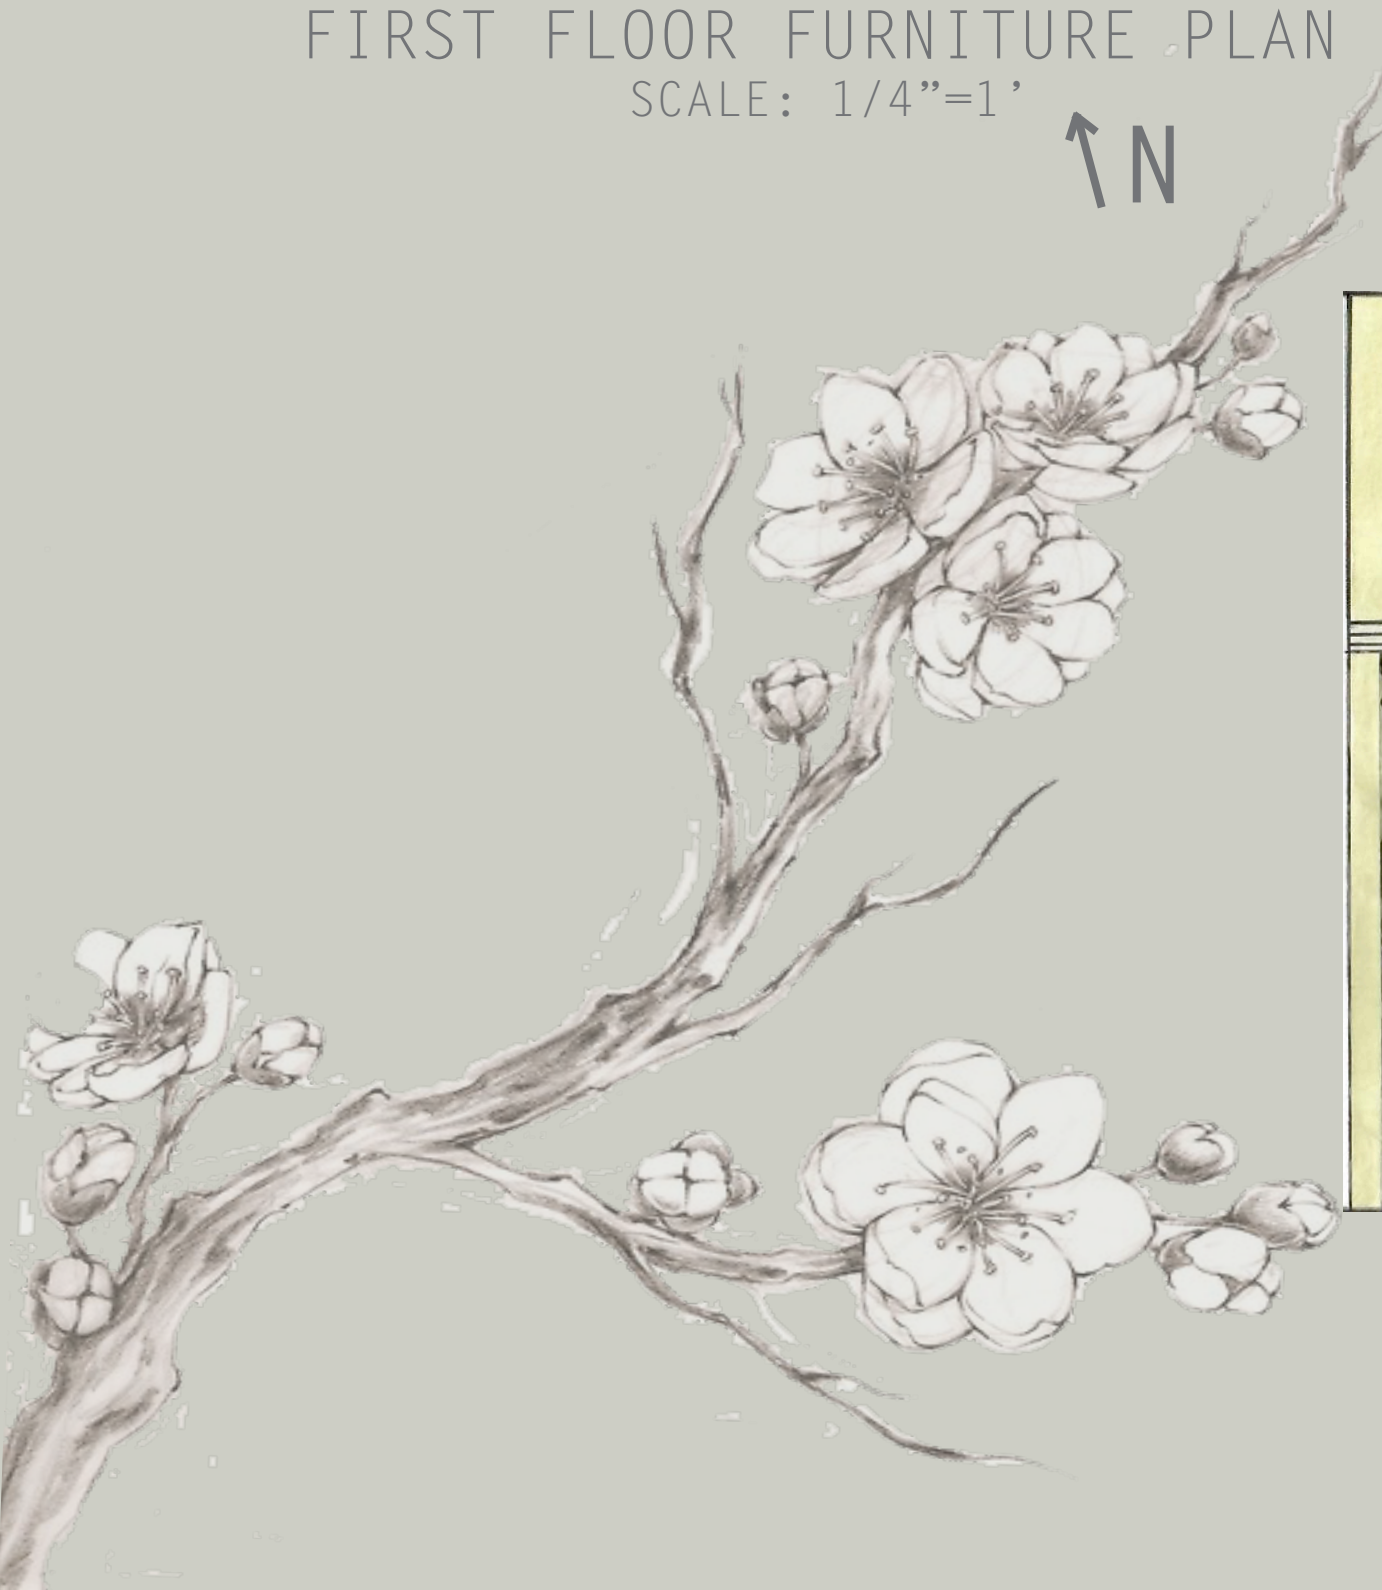

MASTER BEDROOM ELEVATION  
SCALE 1/4"=1'



KITCHEN ELEVATION  
SCALE 1/4"=1'

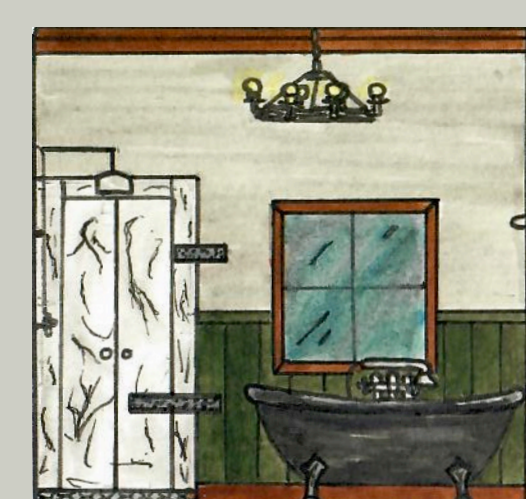

MASTER BATH ELEVATION  
SCALE 1/4"=1'



ENTERTAINMENT ROOM  
ELEVATION  
SCALE: 1/4"=1'